
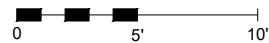


Approx. \$95,000

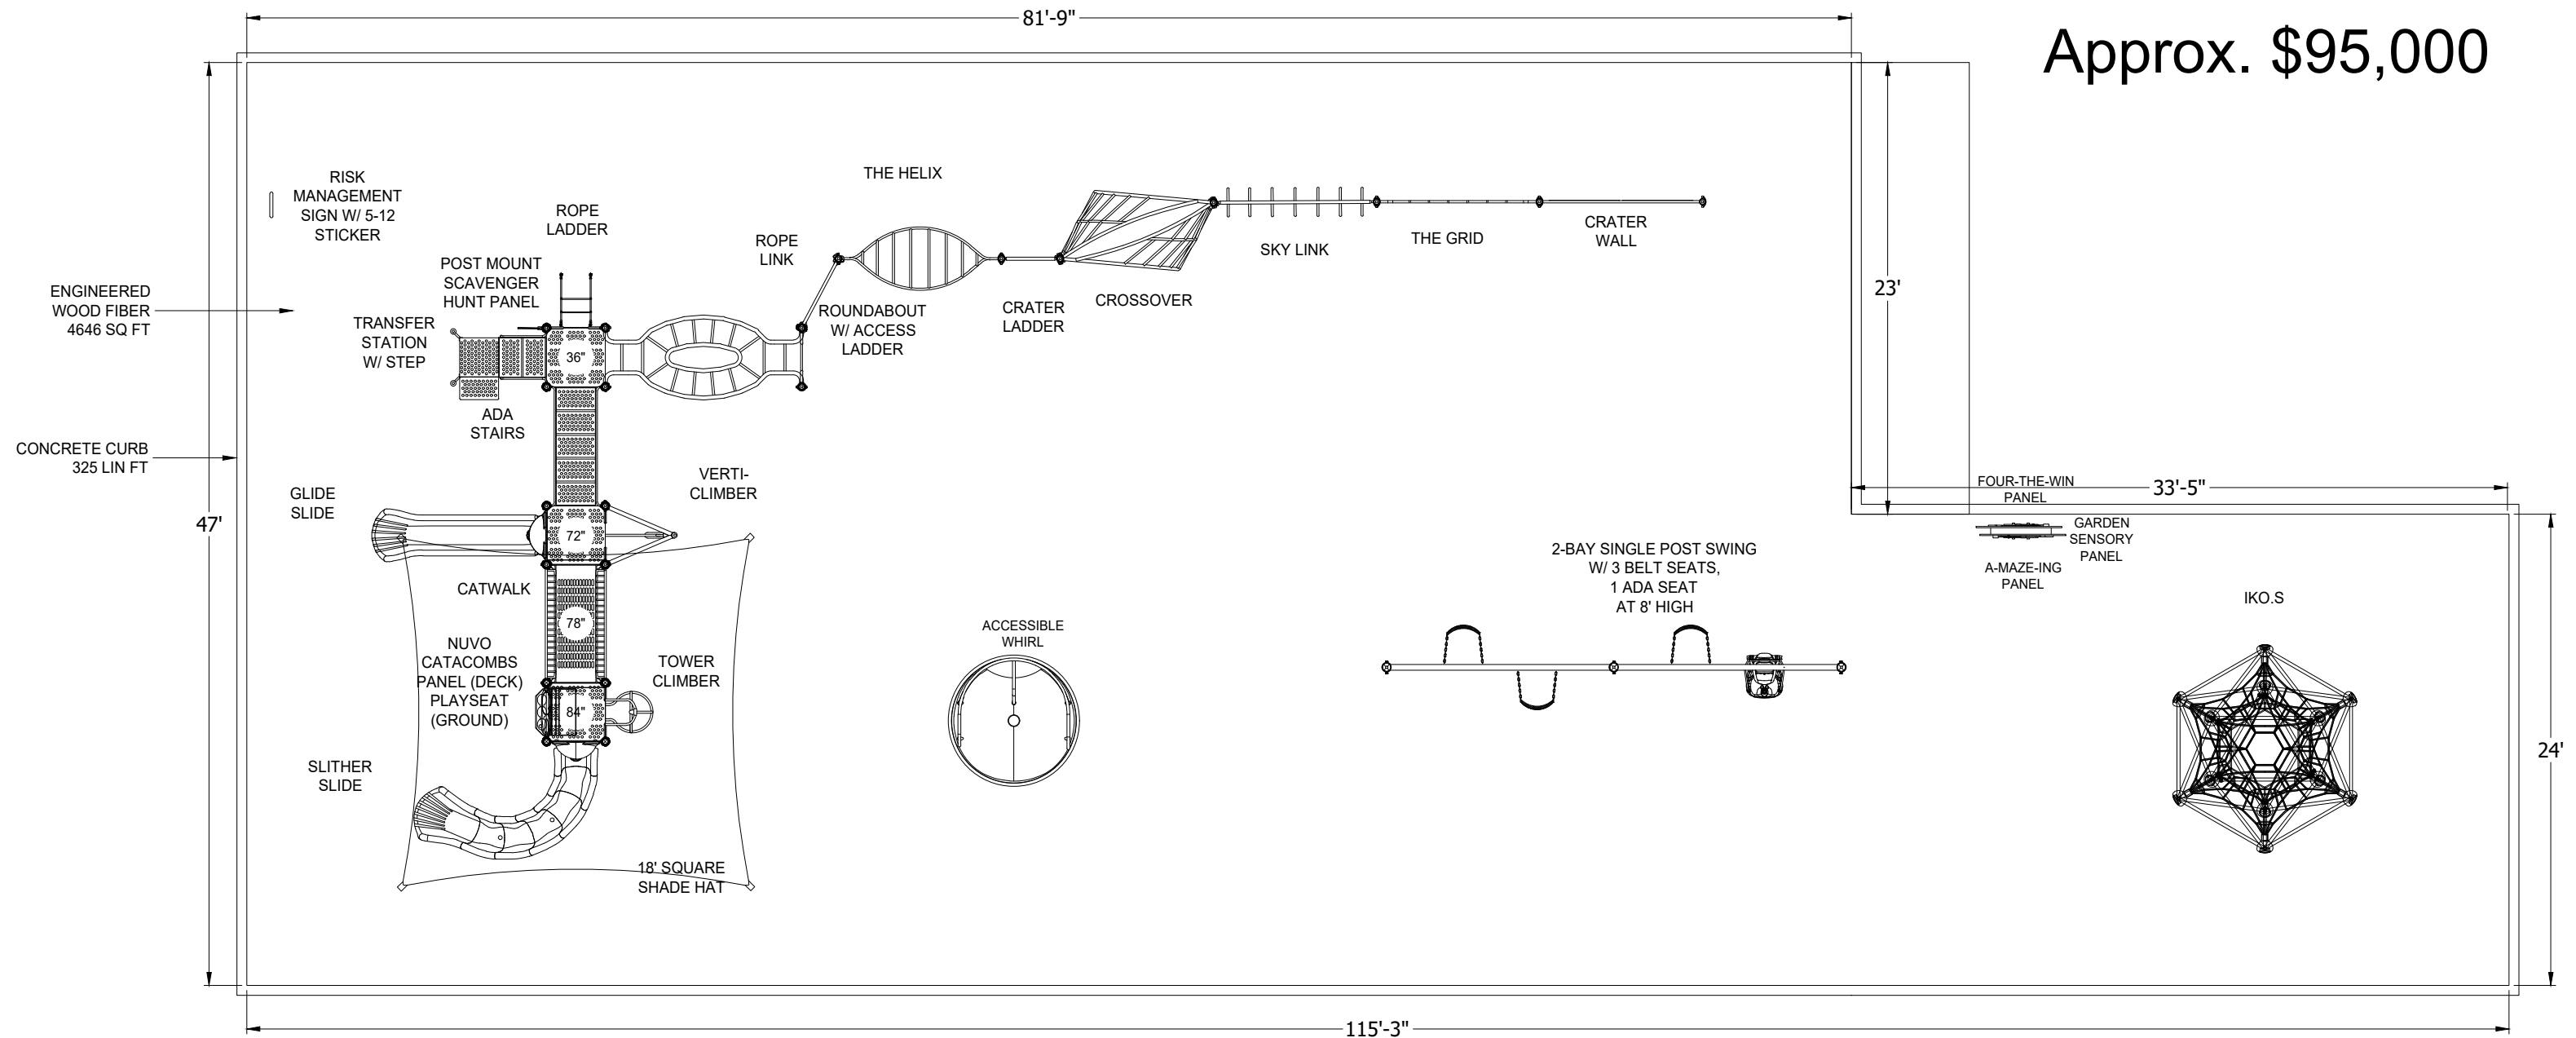

TOTAL ELEVATED PLAY COMPONENTS:	8	REQUIRED:	0
TOTAL ELEVATED PLAY COMPONENTS ACCESSIBLE BY RAMP:	0	REQUIRED:	0
TOTAL ELEVATED PLAY COMPONENTS ACCESSIBLE BY TRANSFER:	8	REQUIRED:	4
TOTAL ACCESSIBLE GROUND LEVEL COMPONENTS SHOWN:	11	REQUIRED:	3
TOTAL ACCESSIBLE GROUND LEVEL COMPONENTS OF DIFFERENT TYPES:	5	REQUIRED:	3

* APPLICABLE ONLY WITH ADA COMPLIANT SURFACING.

PLAY STRUCTURE AND LAYOUT OF THE COMPONENTS CONFORM TO
ASTM F1487-17 AND CPSC #325 GUIDELINES AND CCR TITLE 22,
DIVISION 4 CHAPTER 22.

CRITICAL FALL HEIGHT OF OVERALL PLAY AREA: 96"

PROJECT:
SAN JOAQUIN ELEMENTARY PRIMARY
LAGUNA HILLS, CA

DESIGNED BY:
ALEX BERON
AUGUST 15, 2022
DRAWING #
C22190CHR2

DESIGNED FOR
AGES
5-12

since 1979
dave bang
associates inc. 
park + playground

